
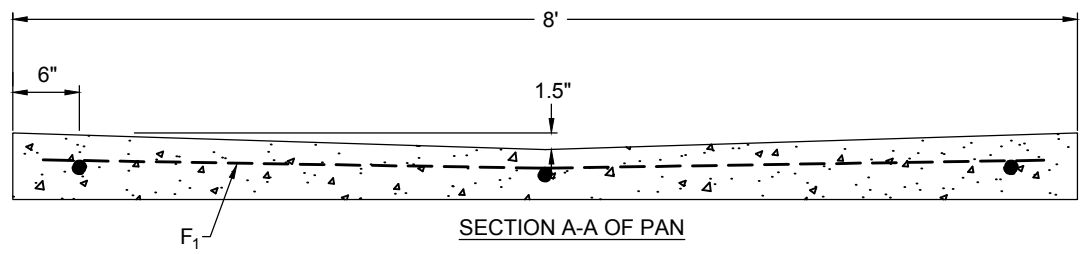


TYPICAL VALLEY GUTTER WITH RADII AND STEEL PATTERN SHOWN

(NOT TO BE INSTALLED ACROSS MAJOR OR COLLECTOR STREET)

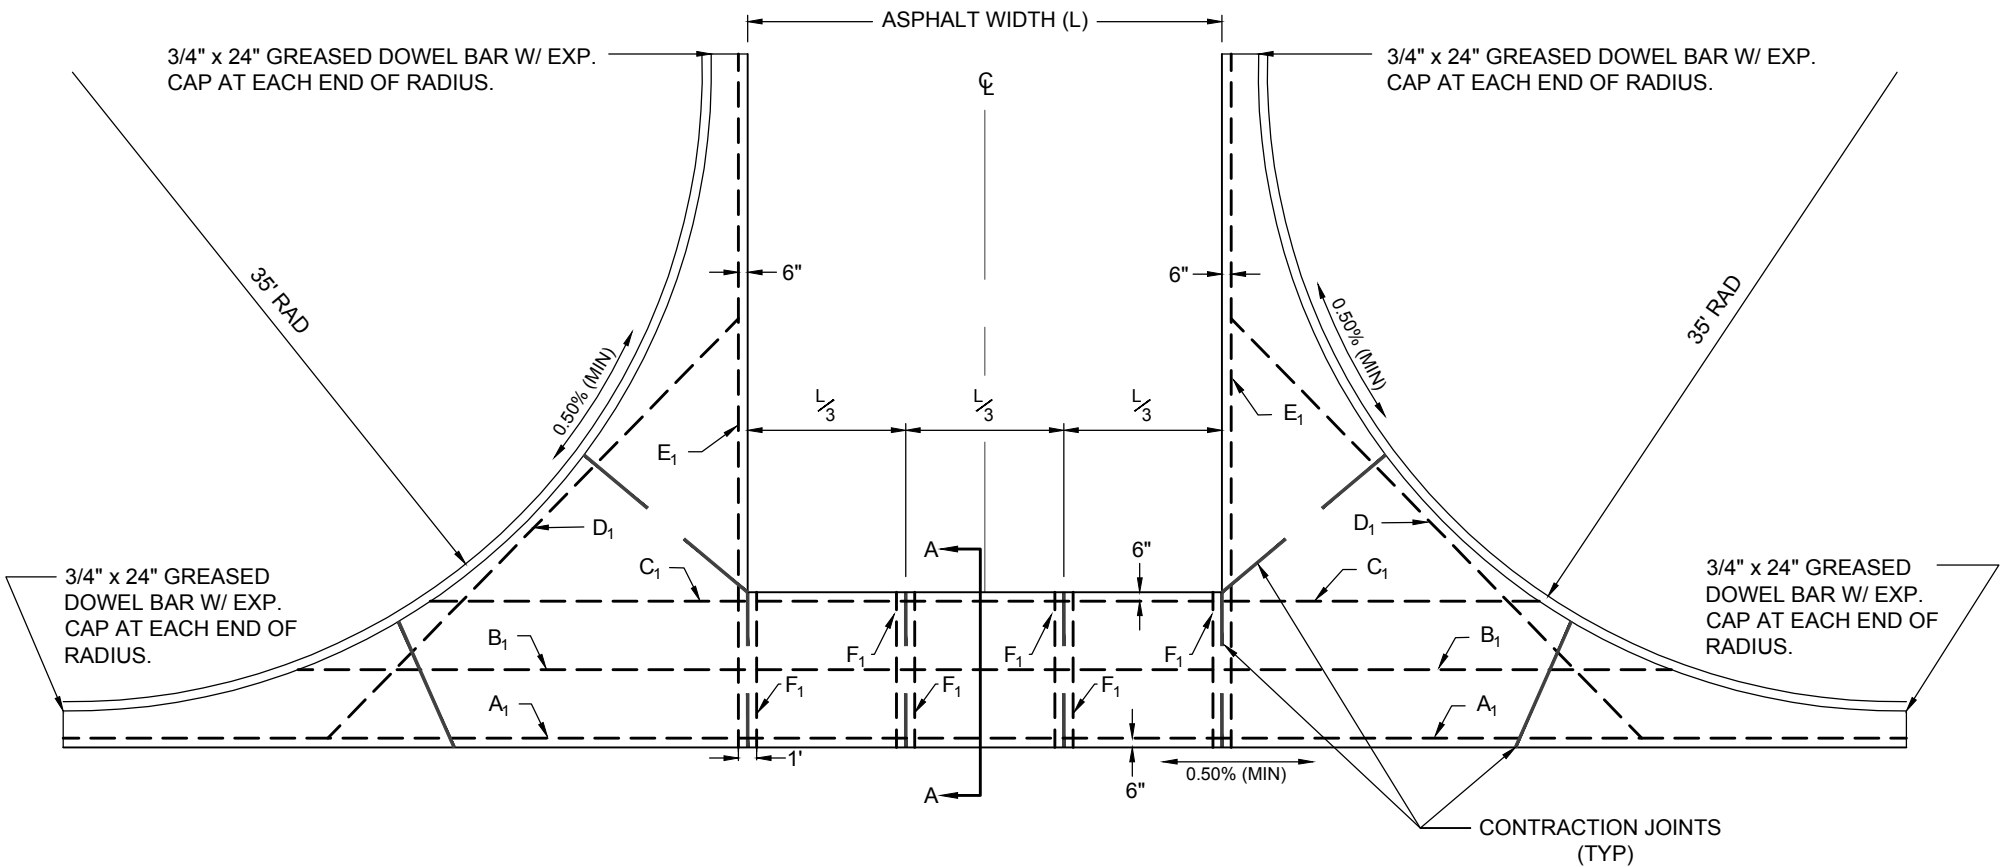

30' STREET - 35' RAD.

BAR LIST FOR VALLEY GUTTER

MARK	SIZE	NO. REQ'D.	LENGTH
A 1	5/8"	4	24'
B 1	5/8"	3	30'
C 1	5/8"	3	25'
D 1	5/8"	2	31'
E 1	5/8"	2	36'
F 1	5/8"	6	7' 6"

NOTE:
 WHEN CONSTRUCTING DIFFERENT RADIUS OF CURB RETURN, STEEL LENGTHS WILL CHANGE ACCORDINGLY BUT THE REINFORCING PATTERN WILL REMAIN THE SAME.

REVISION		
ITEM NO.	DESCRIPTION OF CHANGE	APPROVAL DATE

TOWN OF COLLIERVILLE
 WATER TABLE
 DETAIL

SCALE: NONE

TOC-221