


OPTION 1 - CONCRETE DRIVEWAY

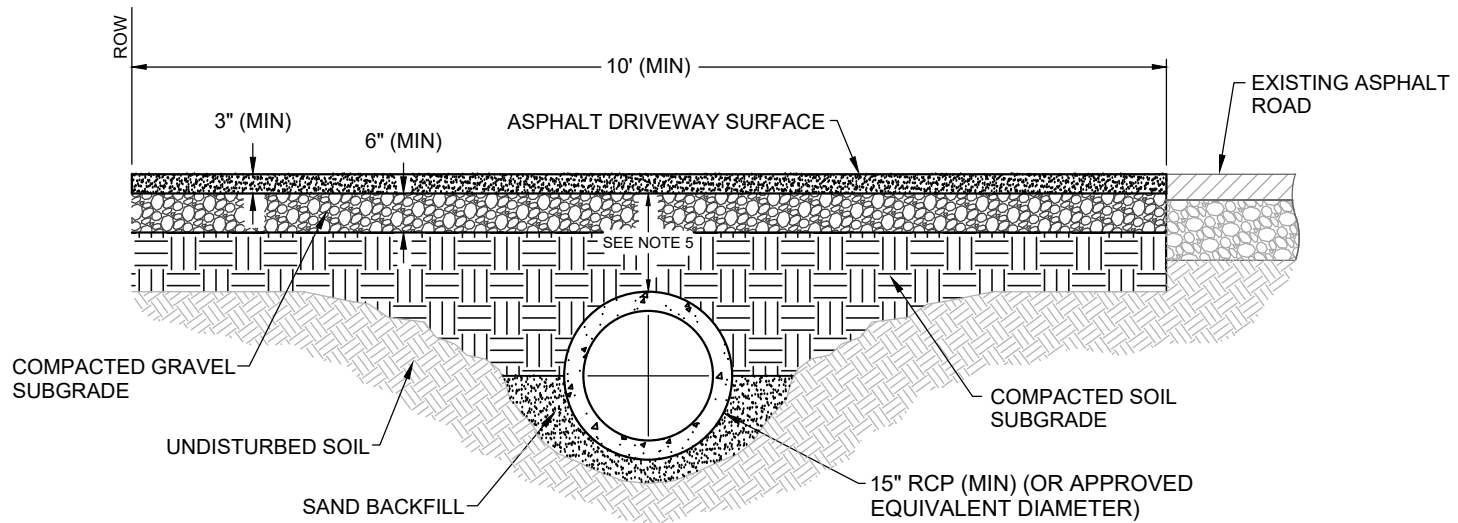

OPTION 2 - ASPHALT DRIVEWAY

NOTES:

1. CONCRETE SHALL BE 4,000 PSI LIMESTONE
2. WIDTH OF DRIVEWAY SHALL BE BASED ON SUB-DIVISION REGULATIONS
3. IF HEADWALL IS INSTALLED, END OF RCP SHALL BE FLUSH WITH HEADWALL
4. IF NO HEADWALL, RCP SHALL CONFORM WITH THE SIDE SLOPE OF THE DRIVEWAY
5. A MINIMUM COVER OF 18" IS PREFERRED, HOWEVER LESS THAN 18" IS ALLOWED WITH APPROVAL BY THE TOWN ENGINEER PRIOR TO INSTALLATION.

TOWN OF COLLIERVILLE
RESIDENTIAL DRIVEWAY
ENTRANCE
WITH CULVERT DETAIL

SCALE : NONE

TOC-546