


NOTE:  
THIS DETAIL ADDRESSES A DRIVEWAY INLET BEING INSTALLED WHERE 6-30 CURB AND GUTTER IS PRESENT. IF VALLEY CURB AND GUTTER IS PRESENT, THE DRIVEWAY MAY BE POURED TO THE BACK OF IT.

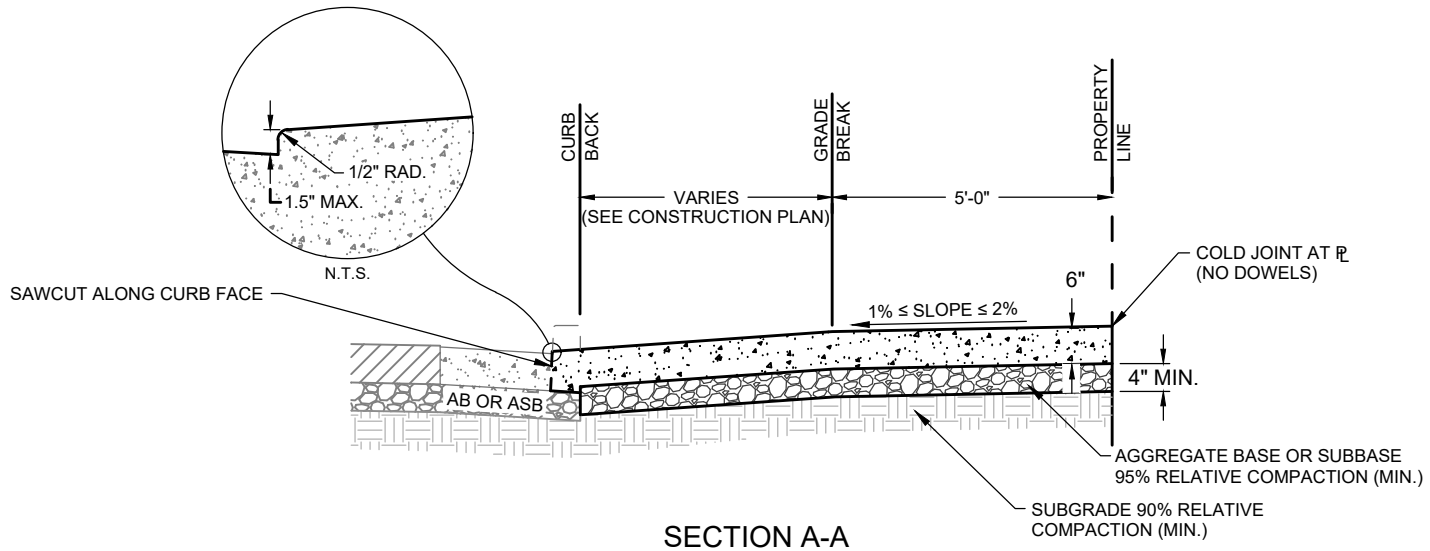

**NOTES:**

1. TREES AND HARDSCAPE WITHIN TOWN RIGHT-OF-WAY ARE SUBJECT TO APPROVAL BY THE TOWN ENGINEER. CONSTRUCTION IN PLANTER STRIP IS SUBJECT TO AN ENCROACHMENT PERMIT FROM THE ENGINEERING DIVISION.
2. FOR CURB AND SIDEWALK SCORING, SEE TOC-516.
3. LIMITS OF THE REMOVAL OF EXISTING CURB, GUTTER, SIDEWALK AND ASPHALT SHALL BE DETERMINED IN THE FIELD BY THE TOWN INSPECTOR.
4. ALL CONCRETE SHALL BE 4000 PSI (LIMESTONE).
5. CONCRETE TO BE BROOM FINISHED UNLESS AN ALTERNATE FINISH IS PRE-APPROVED BY THE TOWN ENGINEER PRIOR TO INSTALLATION. CONSULT INSPECTOR AT 901-457-2369 PRIOR TO POURING CONCRETE.

**\*NEW CONSTRUCTION ONLY**

**TOWN OF COLLIERVILLE  
TYPE "D" DRIVEWAY APPROACH  
RESIDENTIAL CASE 1**

SCALE: NONE

**TOC-522**