


DIVERSION BERM

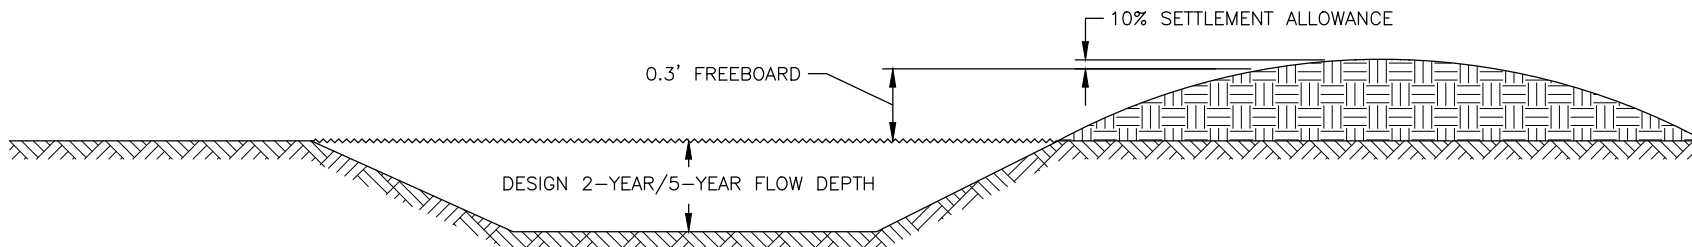

DIVERSION CHANNEL WITH BERM

EROSION CONTROL PLAN LEGEND: ———> TD ———> DIVERSION

REVISION		
ITEM NO.	DESCRIPTION OF CHANGE	APPROVAL DATE

TOWN OF COLLIERVILLE
 DIVERSION BERM AND
 DIVERSION CHANNEL DETAIL

SCALE: NONE

TOC-606